

令和8年度 道路改良 路線測量 業務委託	
業務番号	第208-1号
路線名	棚引上名久井三戸線
委託箇所	三戸郡南部町大字赤石地内
Aルート平面図	縮尺 1:1000
図面番号	策中
三八県土整備事務所	
青 森 県	


IP	1
TA	17-43-28.096
R	135.000
TL	21.049
SL	1.631
CL	41.762

IP	3	Y	2.470	2.875
KNo	3-1	3-2	Lc	191.270
TA	45-50-57.516	CL	336.878	
R	330.000	Ts	176.234	176.234
L	72.803	S	72.764	72.764
ΔR	0.669	W	139.848	139.848
XW	36.387	A	155.000	155.000
X	72.714	SL	29.026	

Aルート平面図

S=1:1000

委託箇所（本線）L=1.19km

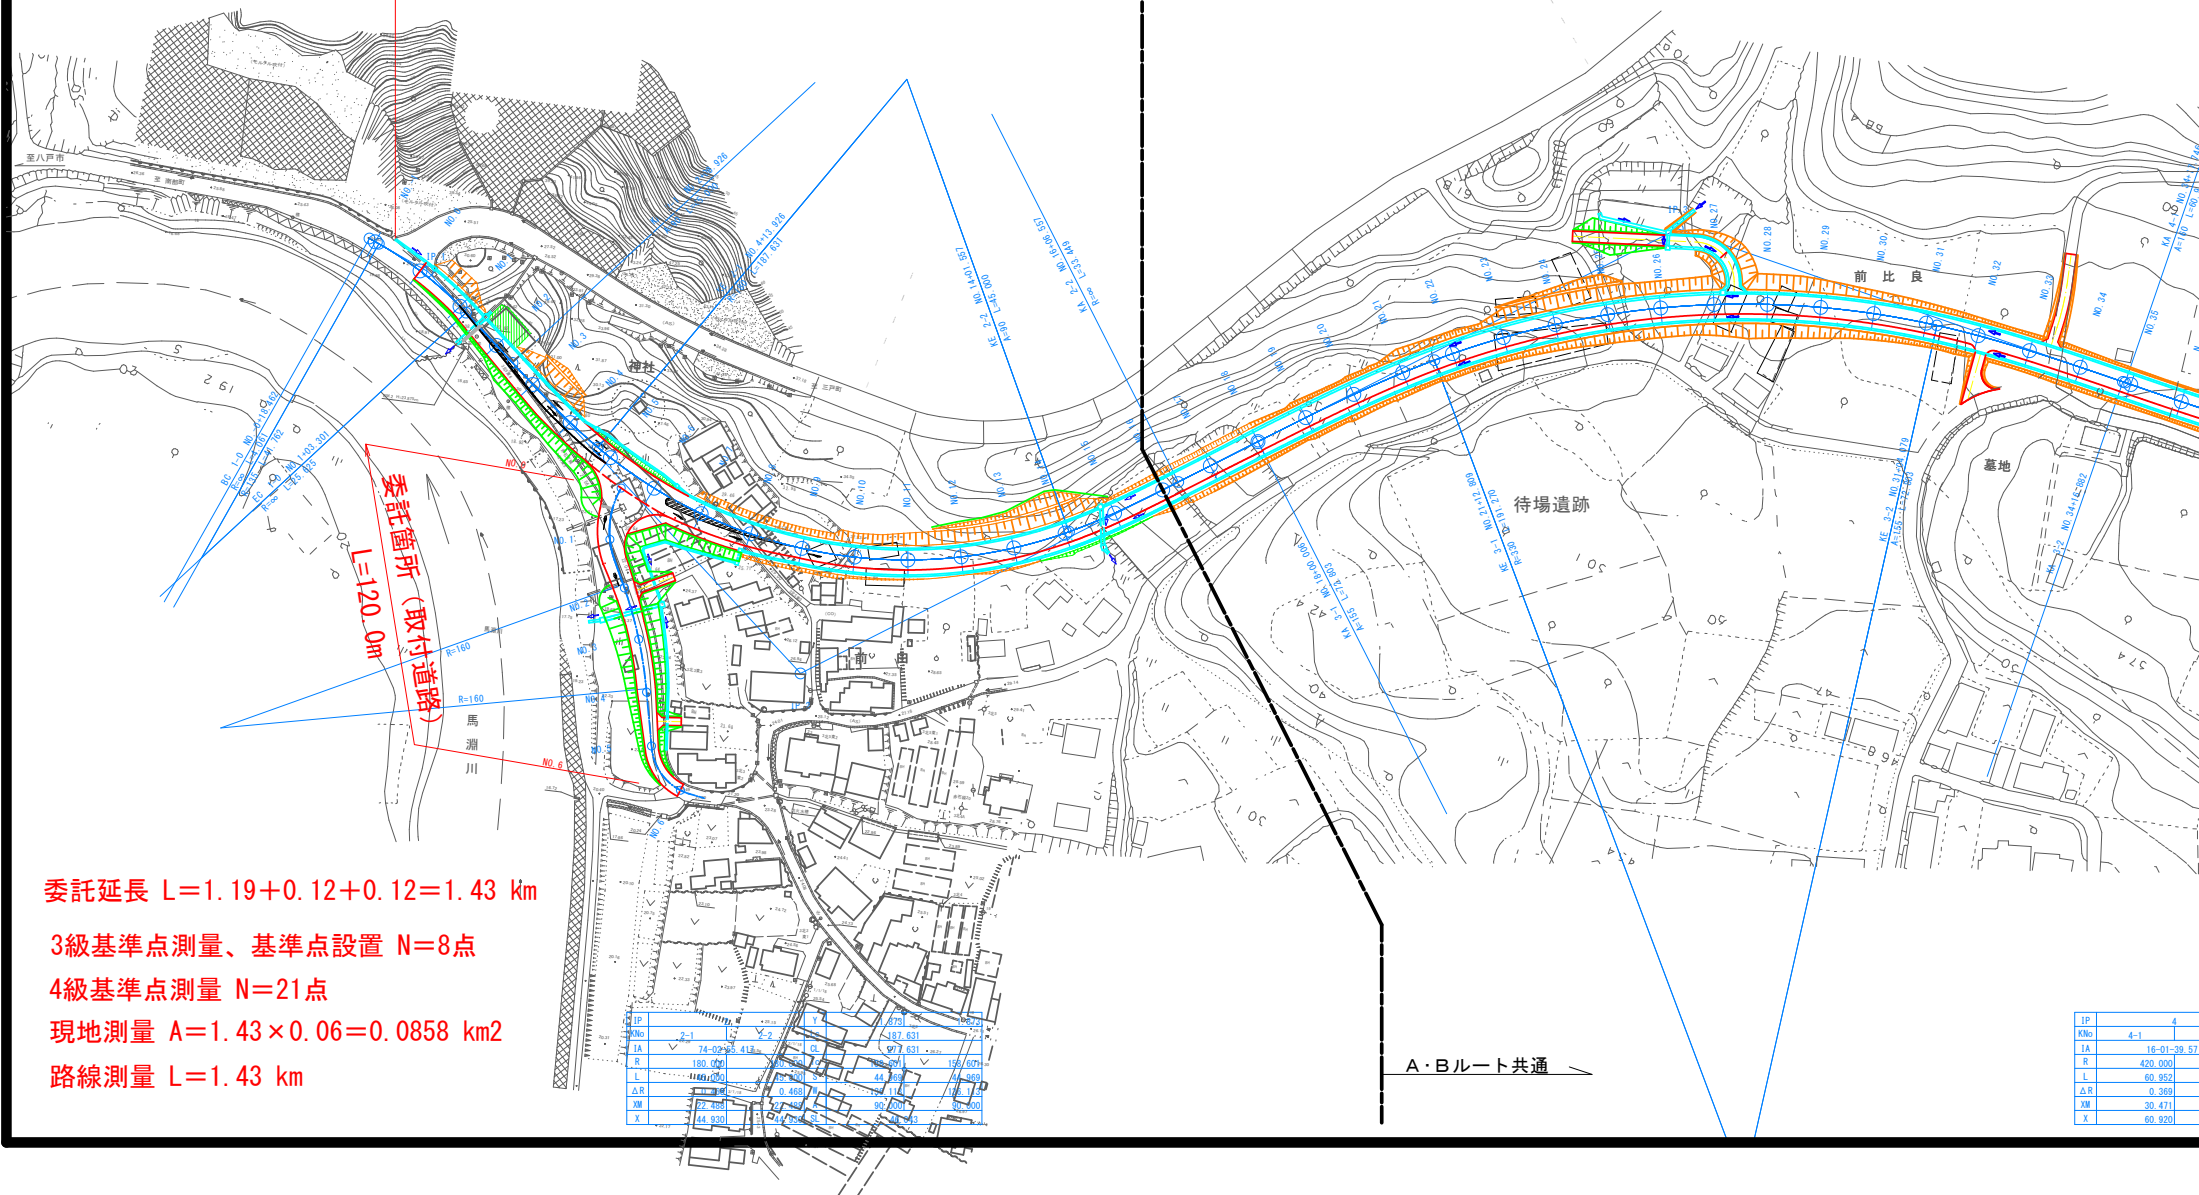

委託延長 $L=1.19+0.12+0.12=1.43$ km

3級基準点測量、基準点設置 N=8点

4級基準点測量 N=21点

現地測量 $A=1.43 \times 0.06=0.0858$ km²

路線測量 L=1.43 km

IP	2-1	Y	2.620	2.824
KNo	2-1	Y	2.620	2.824
TA	74-02-25.414	CL	187.631	
R	180.000	Ts	156.507	156.507
L	44.353	S	44.353	44.353
ΔR	0.669	W	139.848	139.848
XW	36.387	A	155.000	155.000
X	44.930	SL	29.026	

A・Bルート共通


IP	4
KNo	4-1
TA	16-01-39.57
R	420.000
L	60.952
ΔR	0.369
XW	30.471
X	60.920

Aルート平面図

S=1:1000

委託箇所（本線）L=1.19km

IP		S		Y	1.379	1.37
KMo	5-1		5-2	Lo	83,078	
IA	15-54	29,952		GL	216,782	
R	540,000		540,000	Tc	108,920	108,92
L	66,852		66,852	S	66,840	66,84
ΔR	0.345		0.345	W	75,499	75,49
XN	33,422		33,422	AL	190,000	190,00
X	66,826		66,826	SL	5,594	

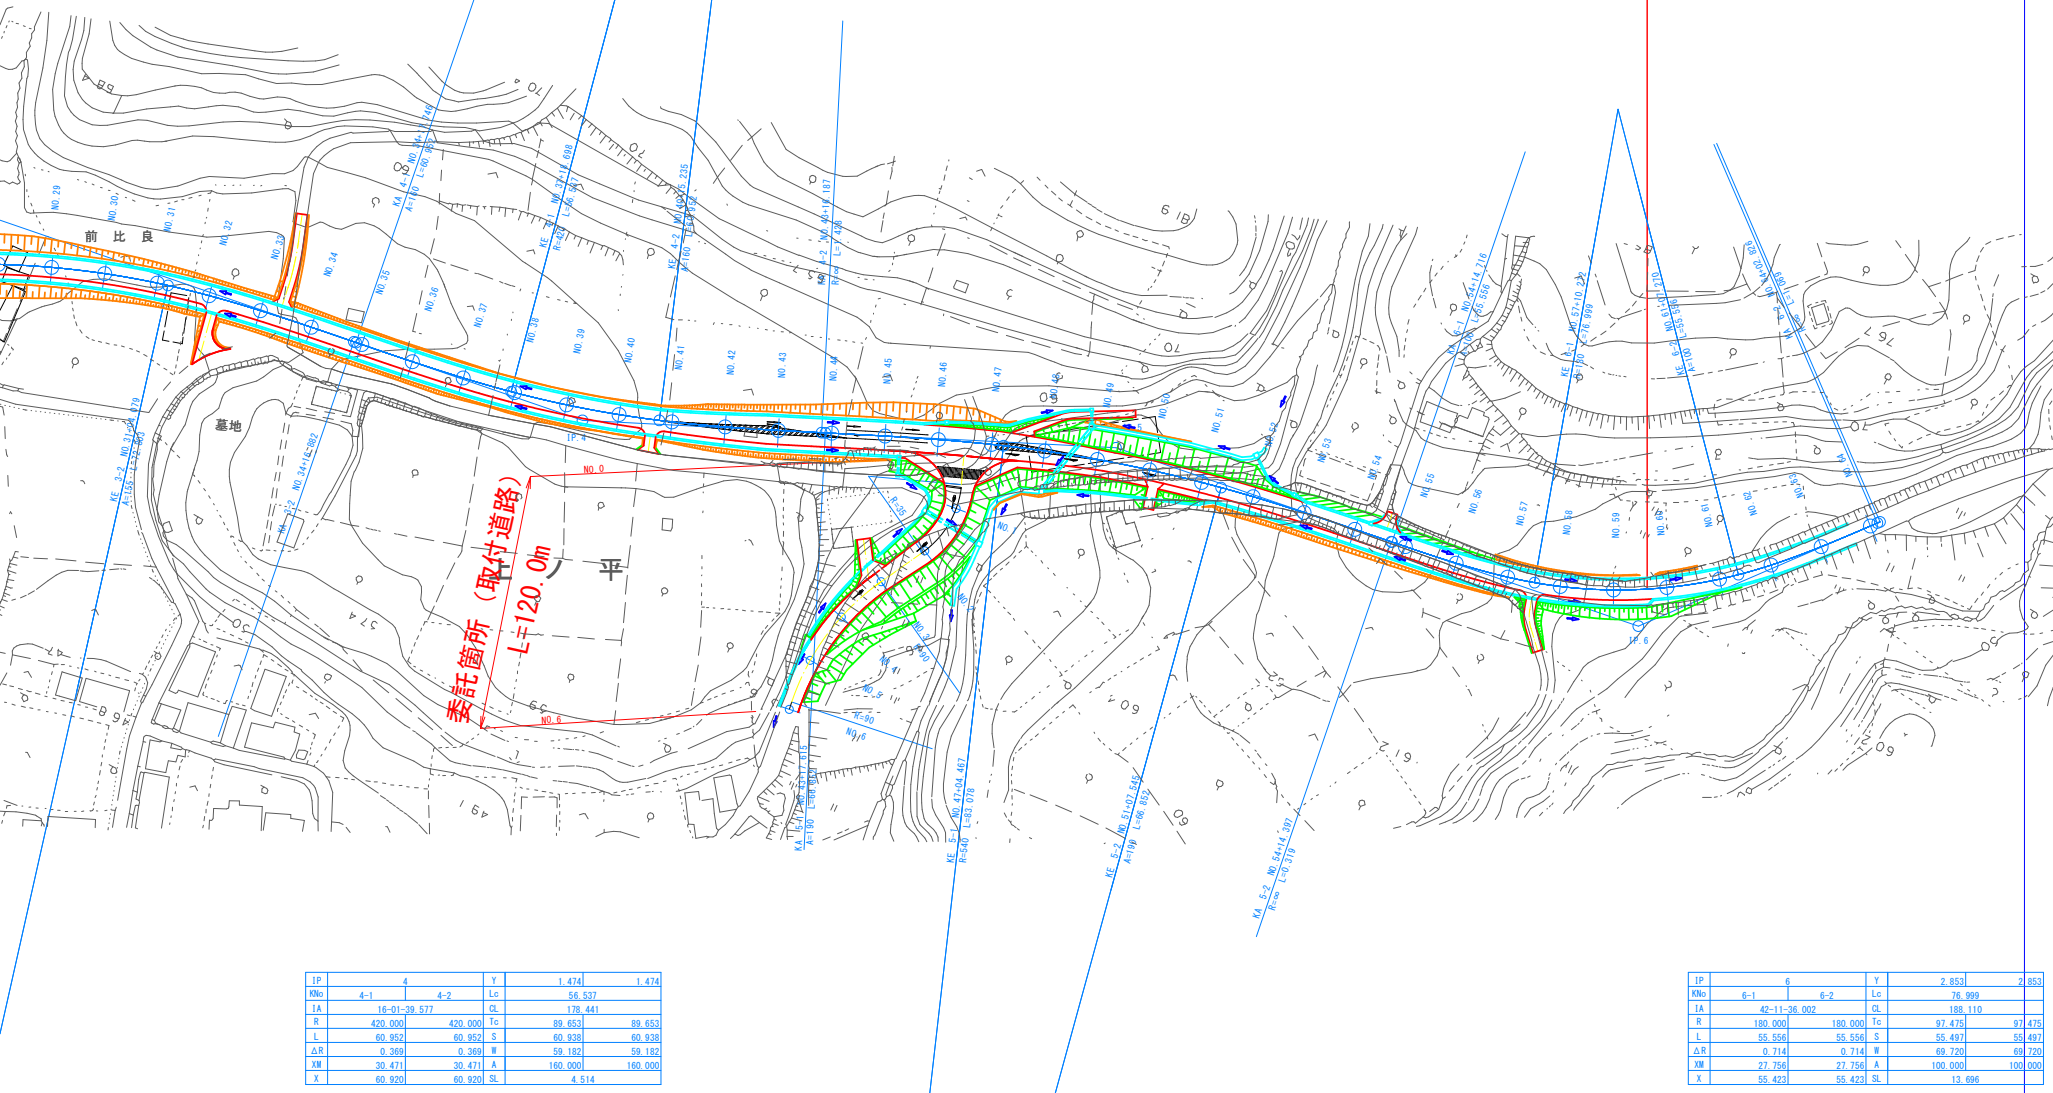

IP	4		Y	1.474	1.474
Mn	4-1	4-2	Lc	56.537	
IA	16-01-39.577		OL	178.441	
R	420.000	420.000	Tc	89.652	89.652
L	60.952	60.952	S	60.938	60.938
ΔR	0.369	0.369	W	59.182	59.182
XM	30.471	30.471	A	160.000	160.000
X	60.920	60.920	SL	4.514	

IP	6	Y	2.853	2.853
No	6-1	6-2	Lc	76.999
JA	42-11-36.002	CL	188.110	
R	180.000	180.000	Tc	97.475
L	55.556	55.556	S	55.497
Δ R	0.714	0.714	W	69.720
XH	27.756	27.756	A	100.000
X	55.423	55.423	SL	13.696