

計画位置図 S=1/50,000

140.968339, 40.605267

141.139203, 40.605267



140.968339, 40.533477

1 / 50.000


141.139203, 40.533477

注釈：

計画平面図 S=1/5,000

141.046350, 40.565214

141.063432, 40.565214

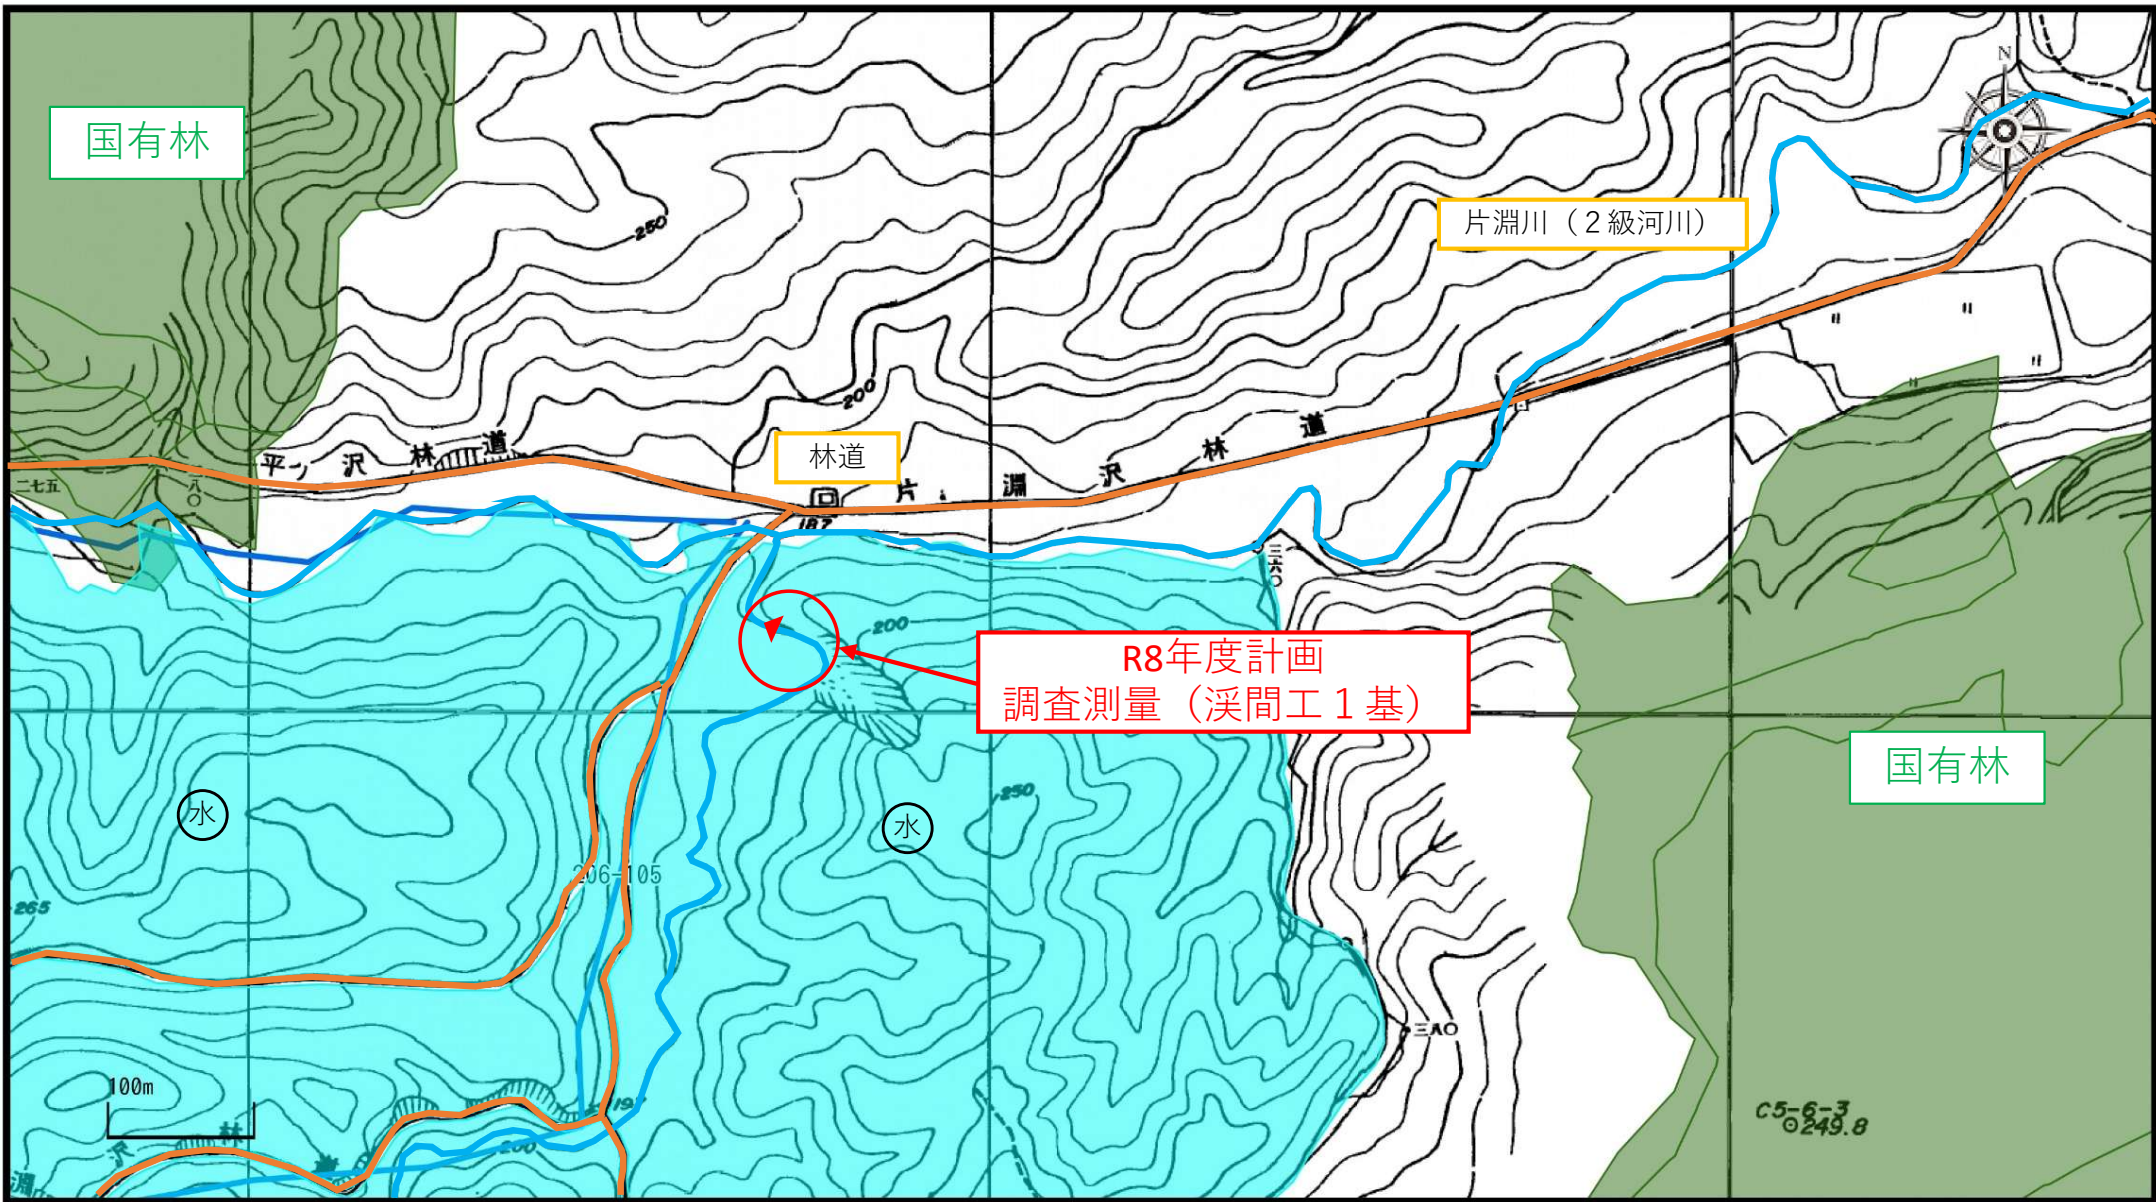

141.046350, 40.558036

1 / 5,000


141.063432, 40.558036

注釈：

計画平面図 S=1/5,000

141.046350, 40.565214

141.063432, 40.565214

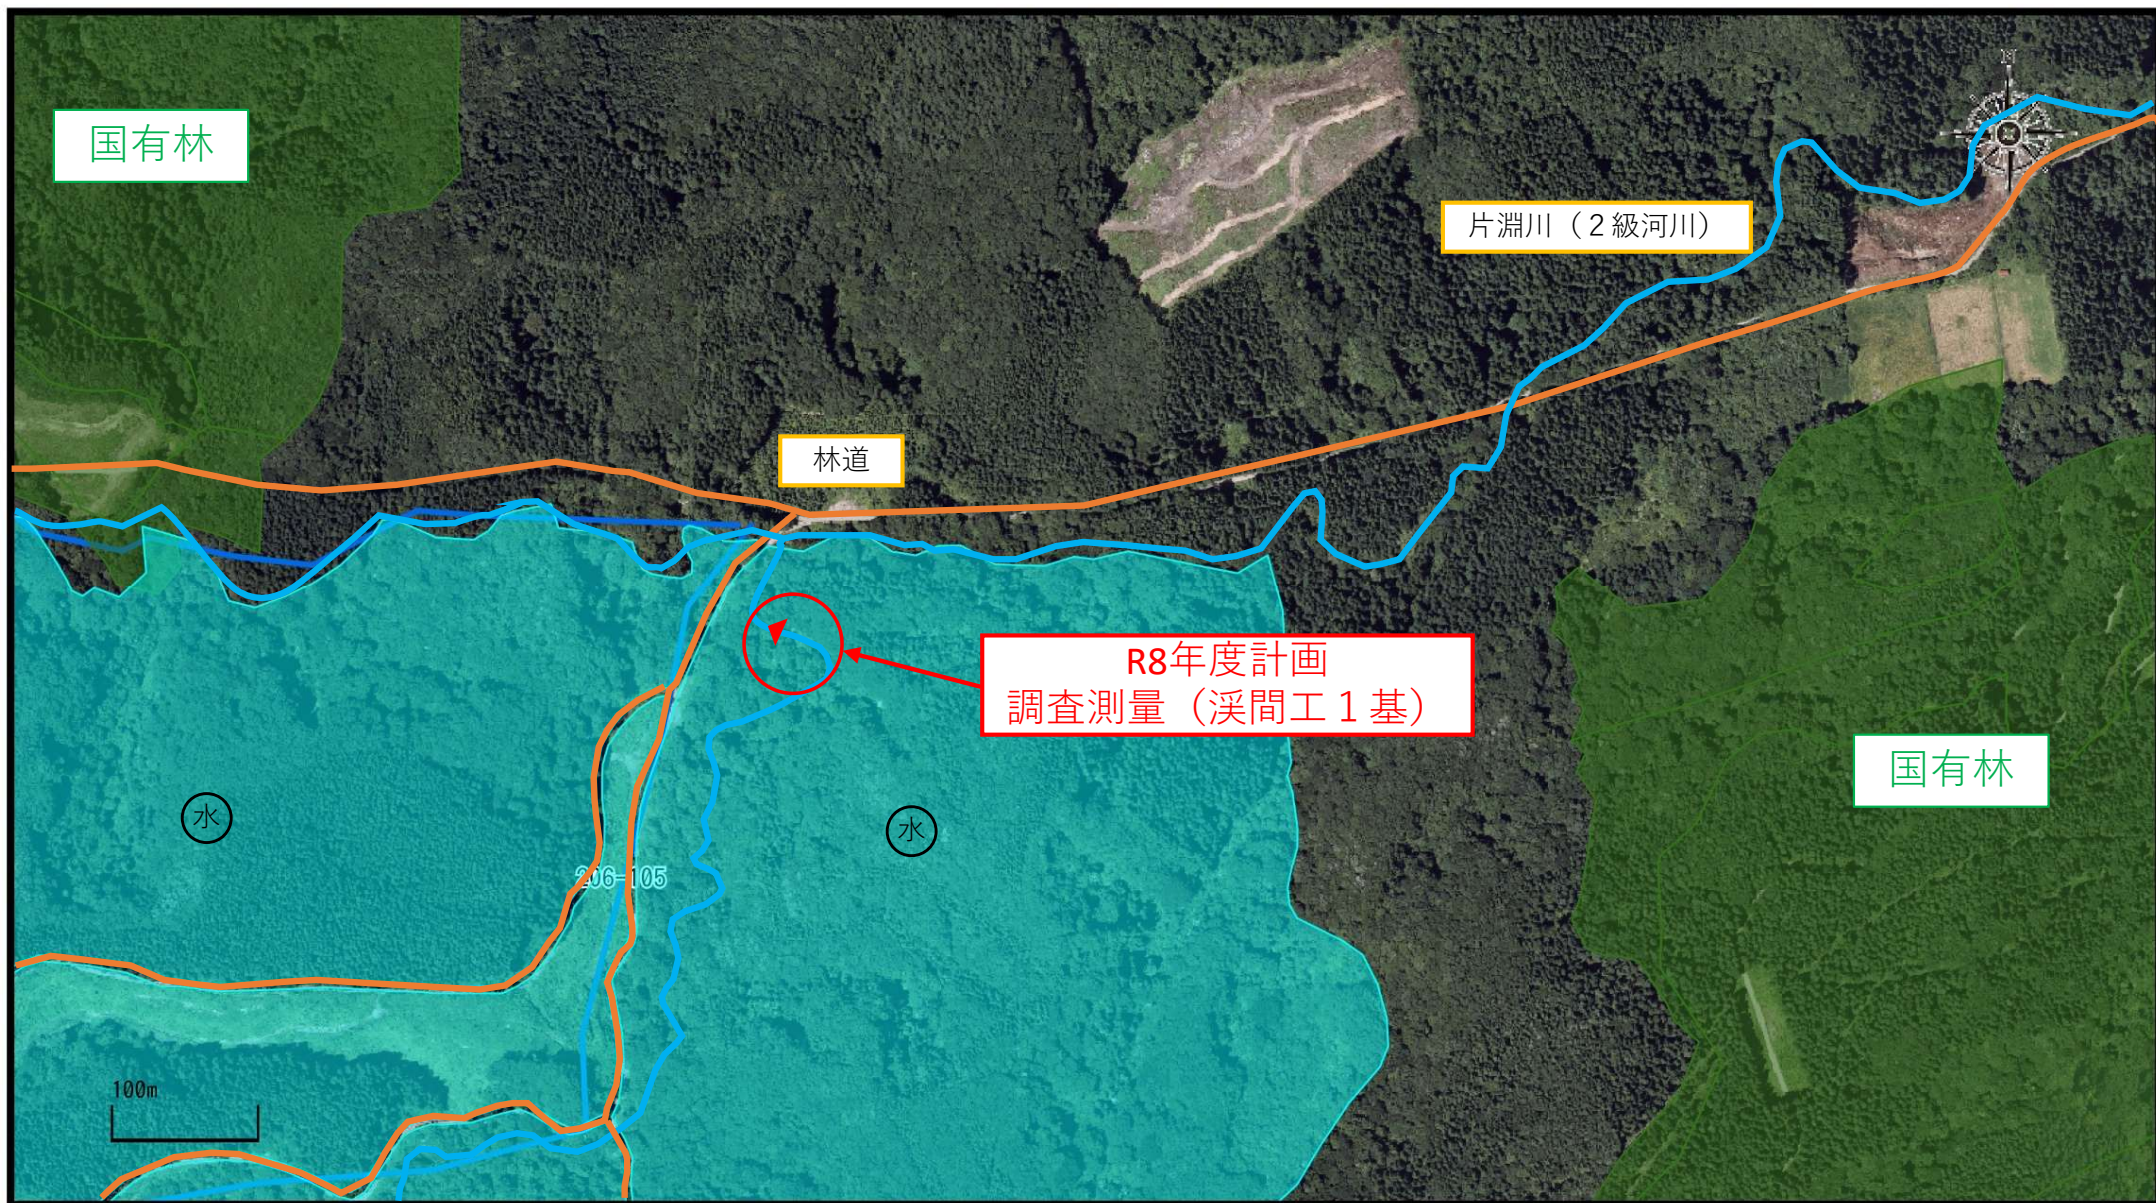

141.046350, 40.558036

1 / 5,000


141.063432, 40.558036

注釈 :

計画平面図 S=1/5,000

141. 046350, 40. 565214

141. 063432, 40. 565214

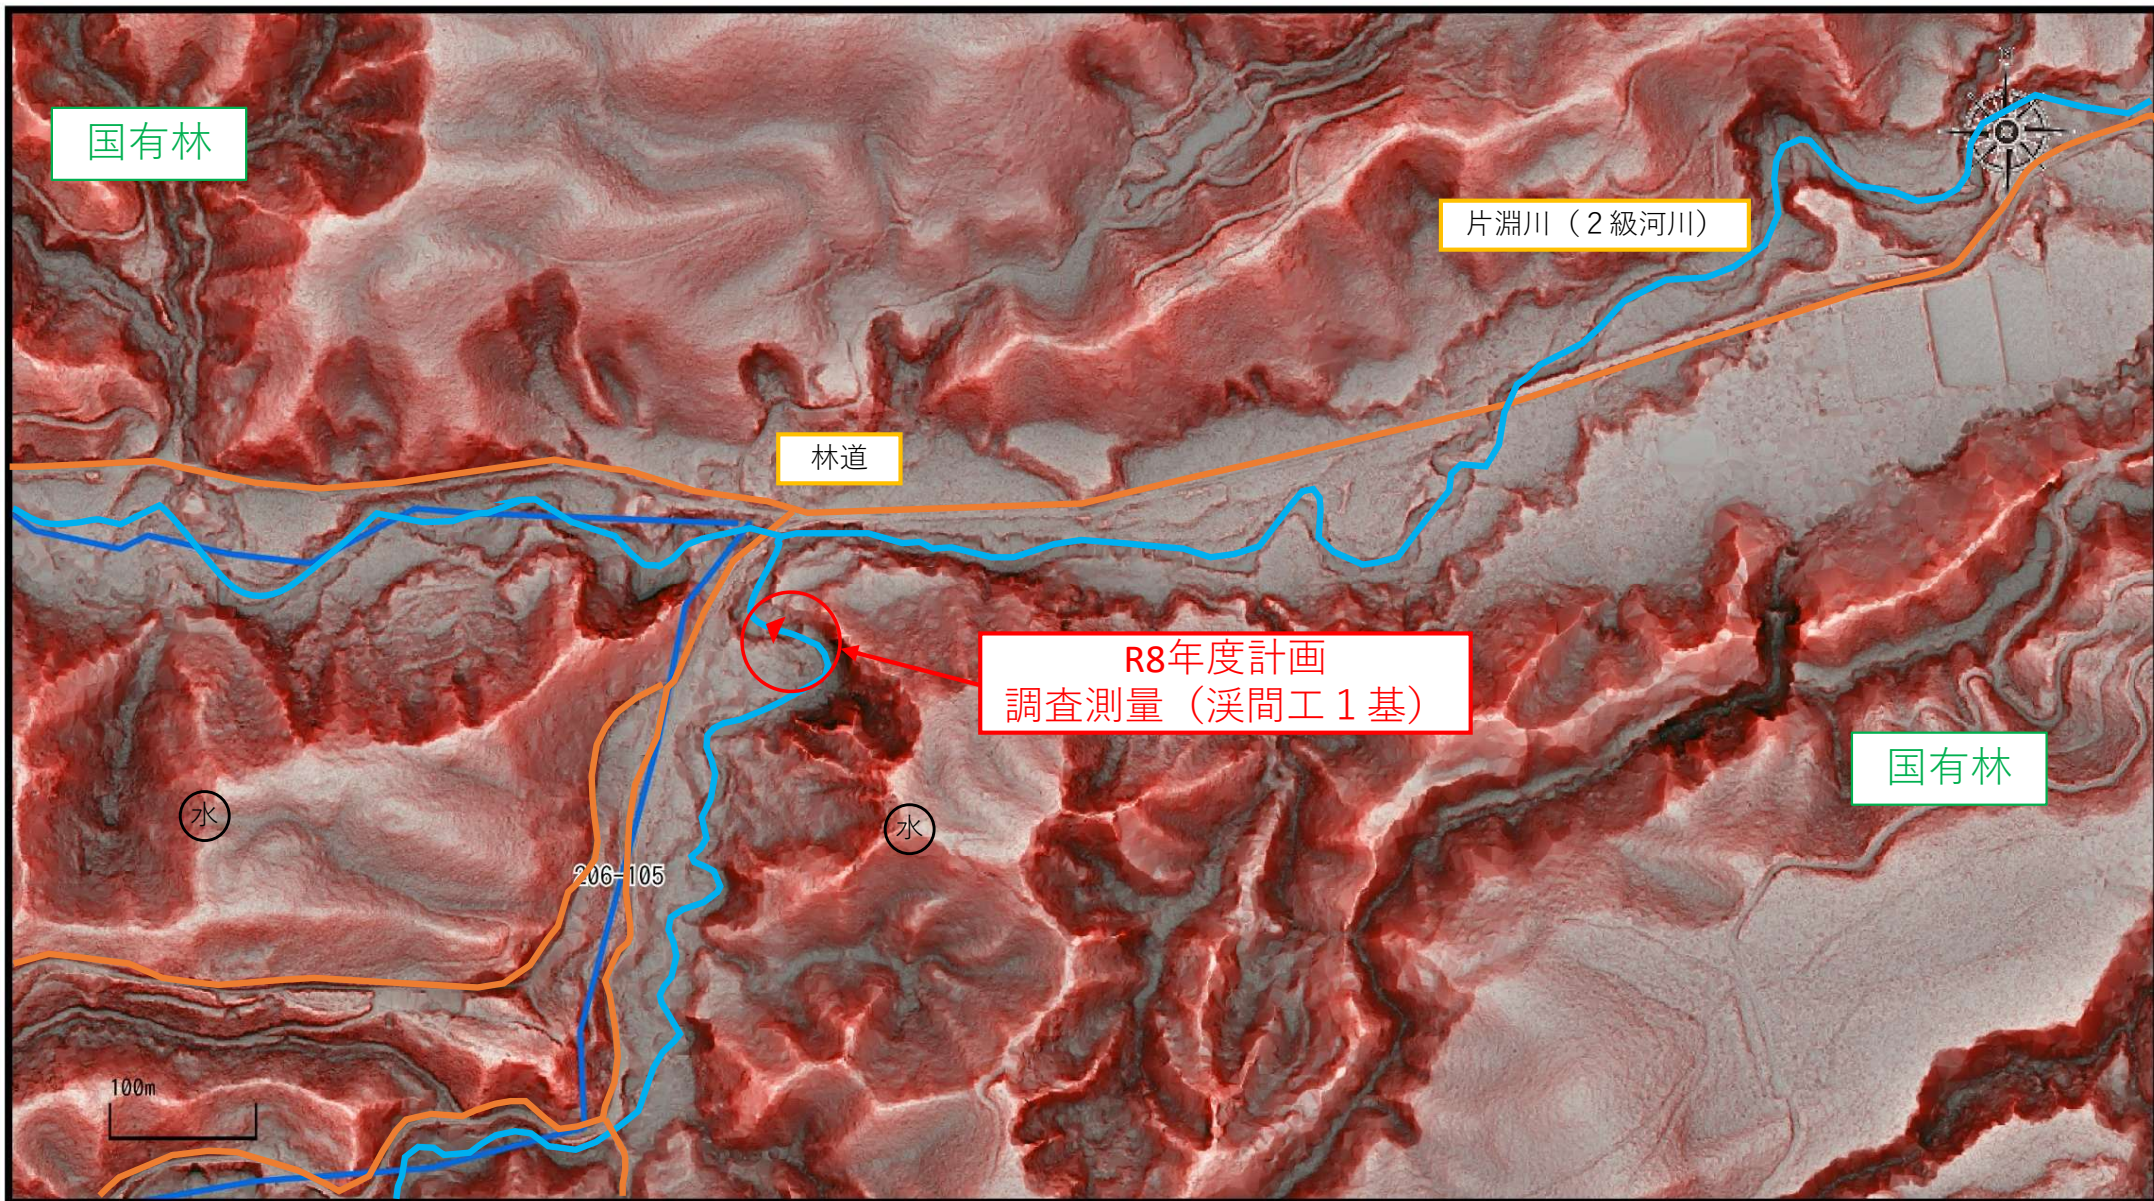

141. 046350, 40. 558036

1 / 5,000

141. 063432, 40. 558036

注釈 :

## 縦断面図

$H=5.0\text{ m}$ 、 $L=16.0\text{ m}$ 、 $V=104.1\text{ m}^3$

S48既設鋼製堰堤工

[illegible]

## 構造図

---

GH=188.06  
FH=

